
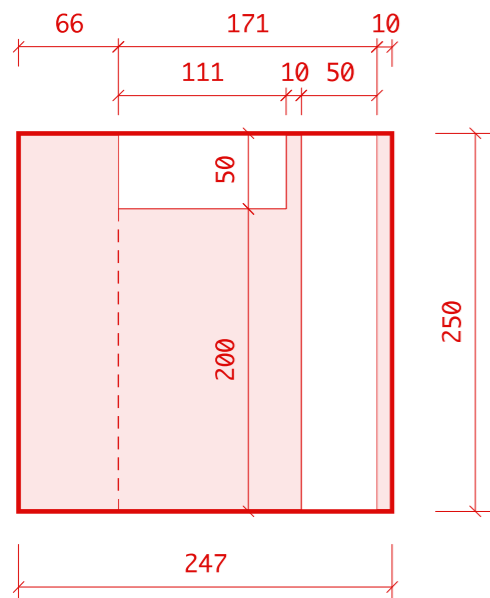


PLAN RDC

Ech: 1/50

22/03/2016

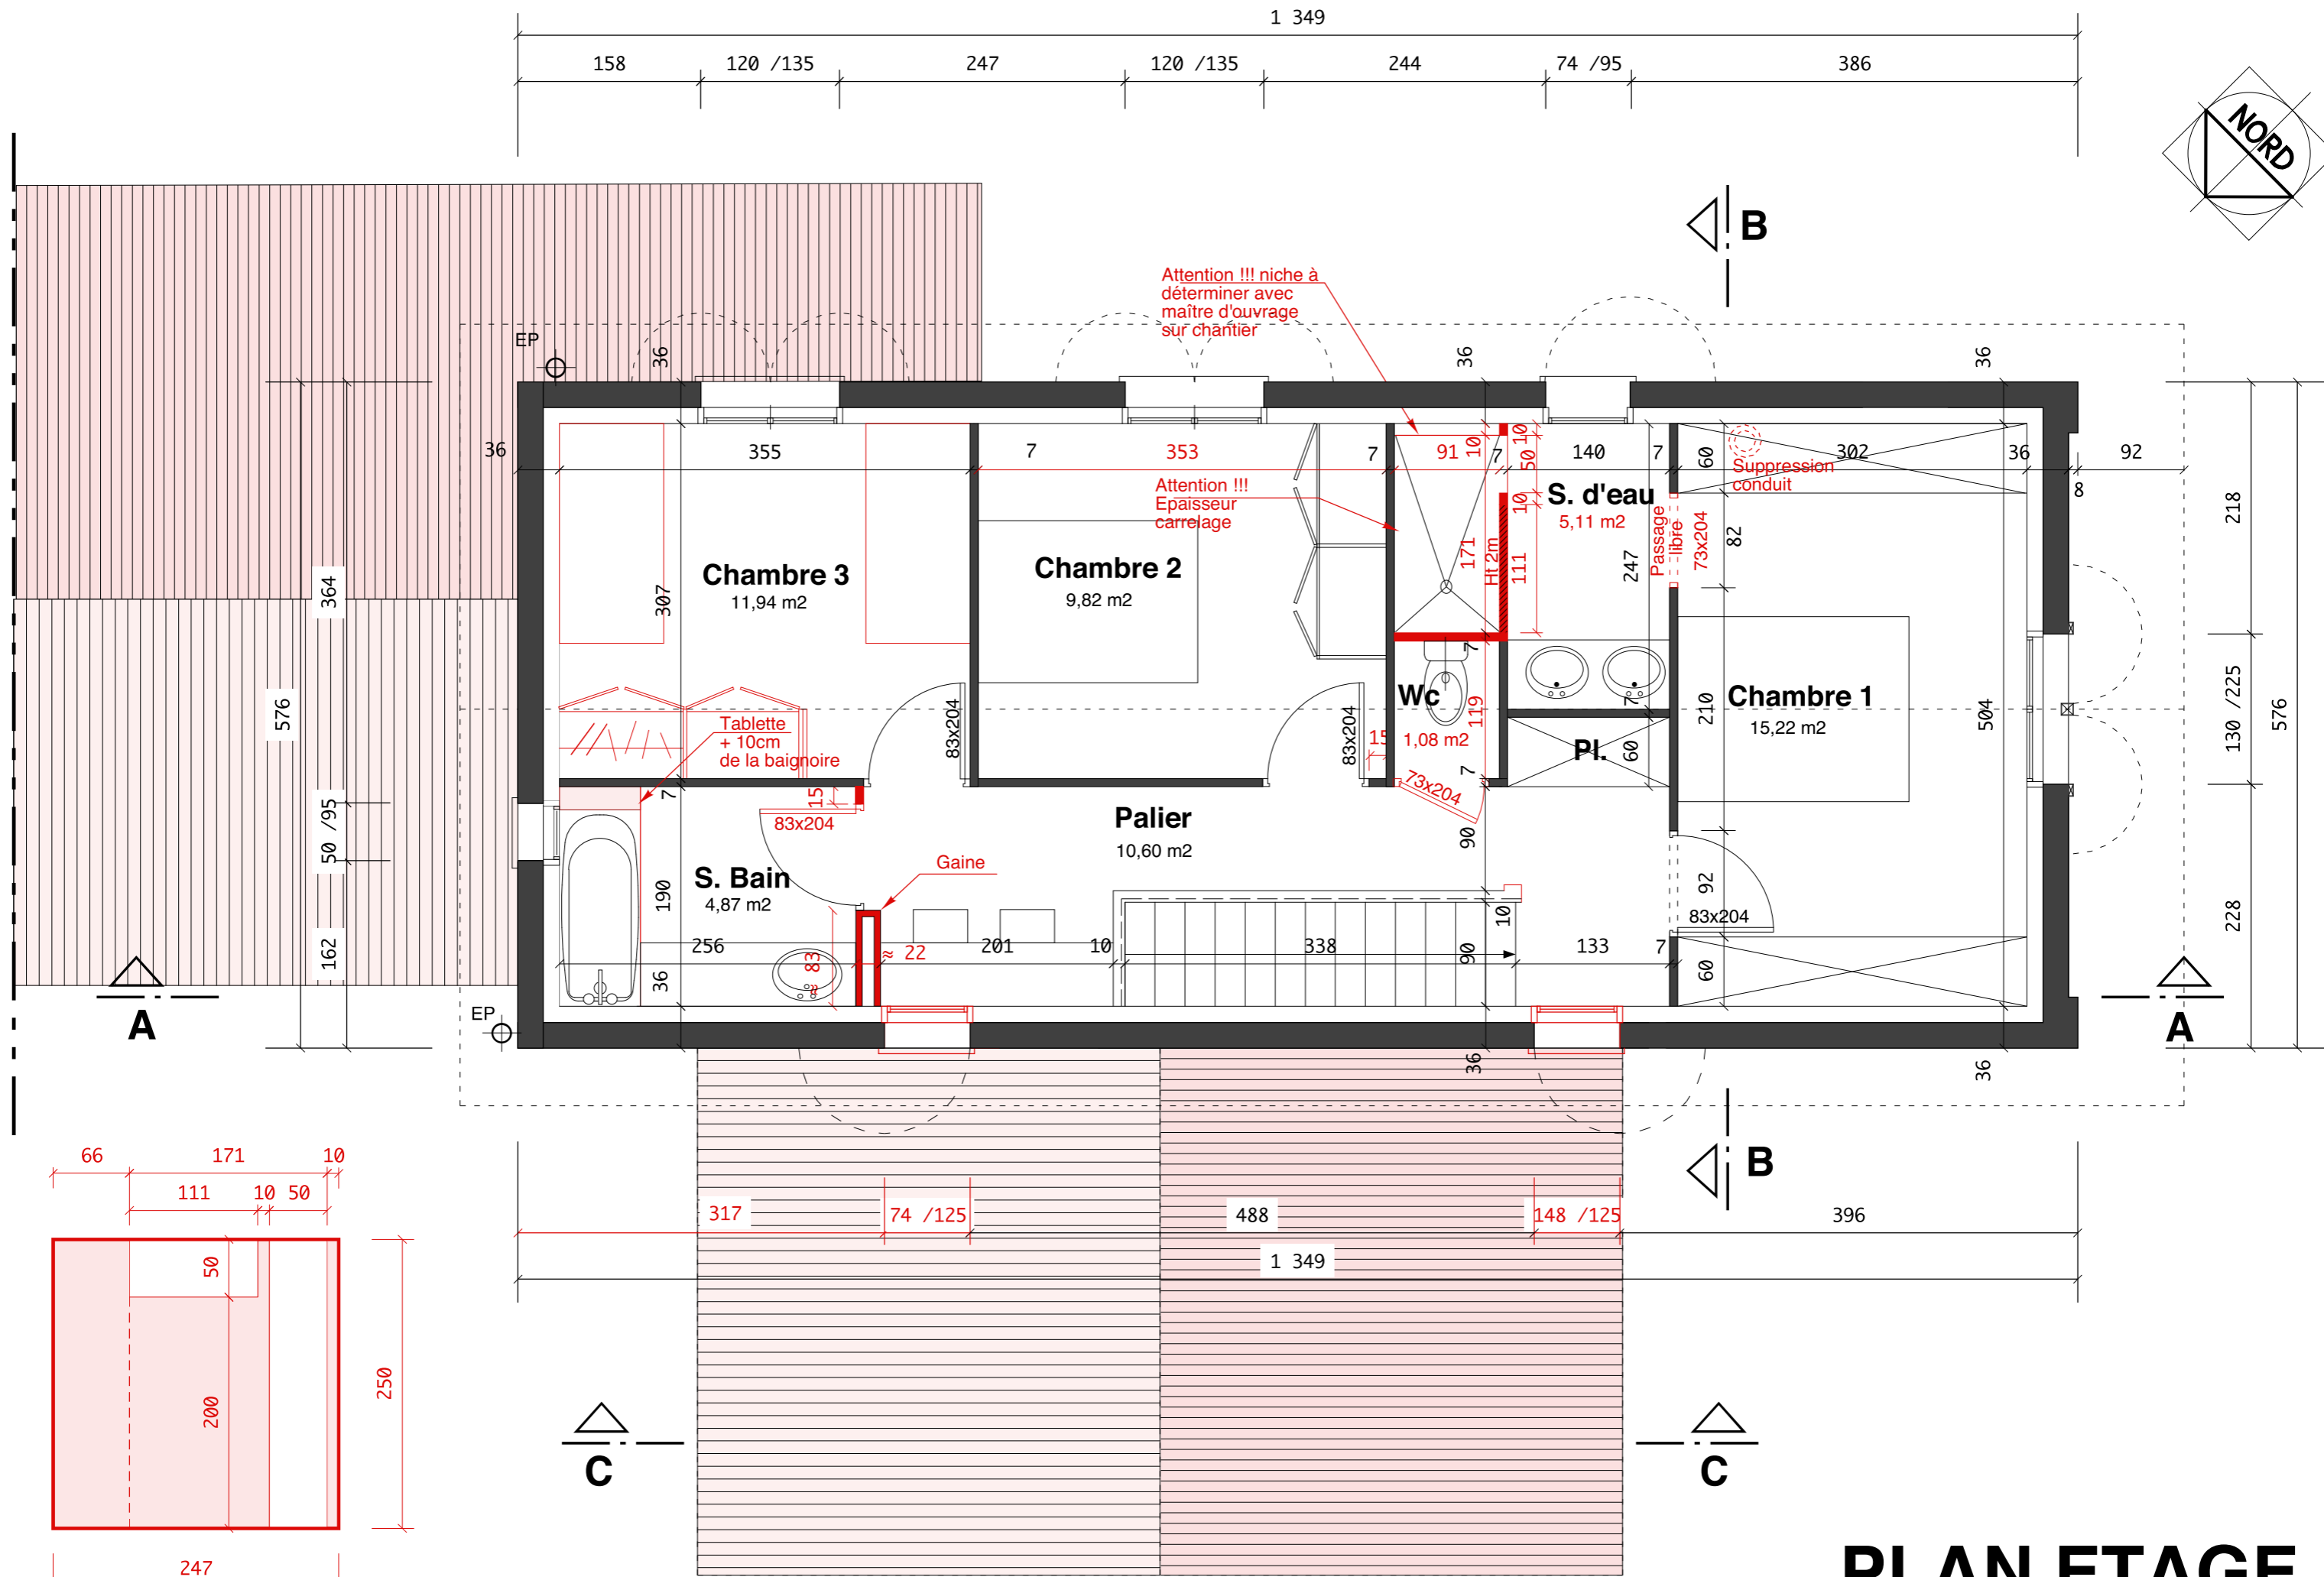

Façade cloison douche

PLAN ETAGE

Ech: 1/50 07/04/2016